


© All rights in and to this material are the sole property of ASSA ABLOY Entrance Systems AB. Rights reserved for changes without prior notice. Copying, scanning, alterations or modifications are expressly forbidden without the prior written consent of the applicable company within ASSA ABLOY Entrance Systems AB.

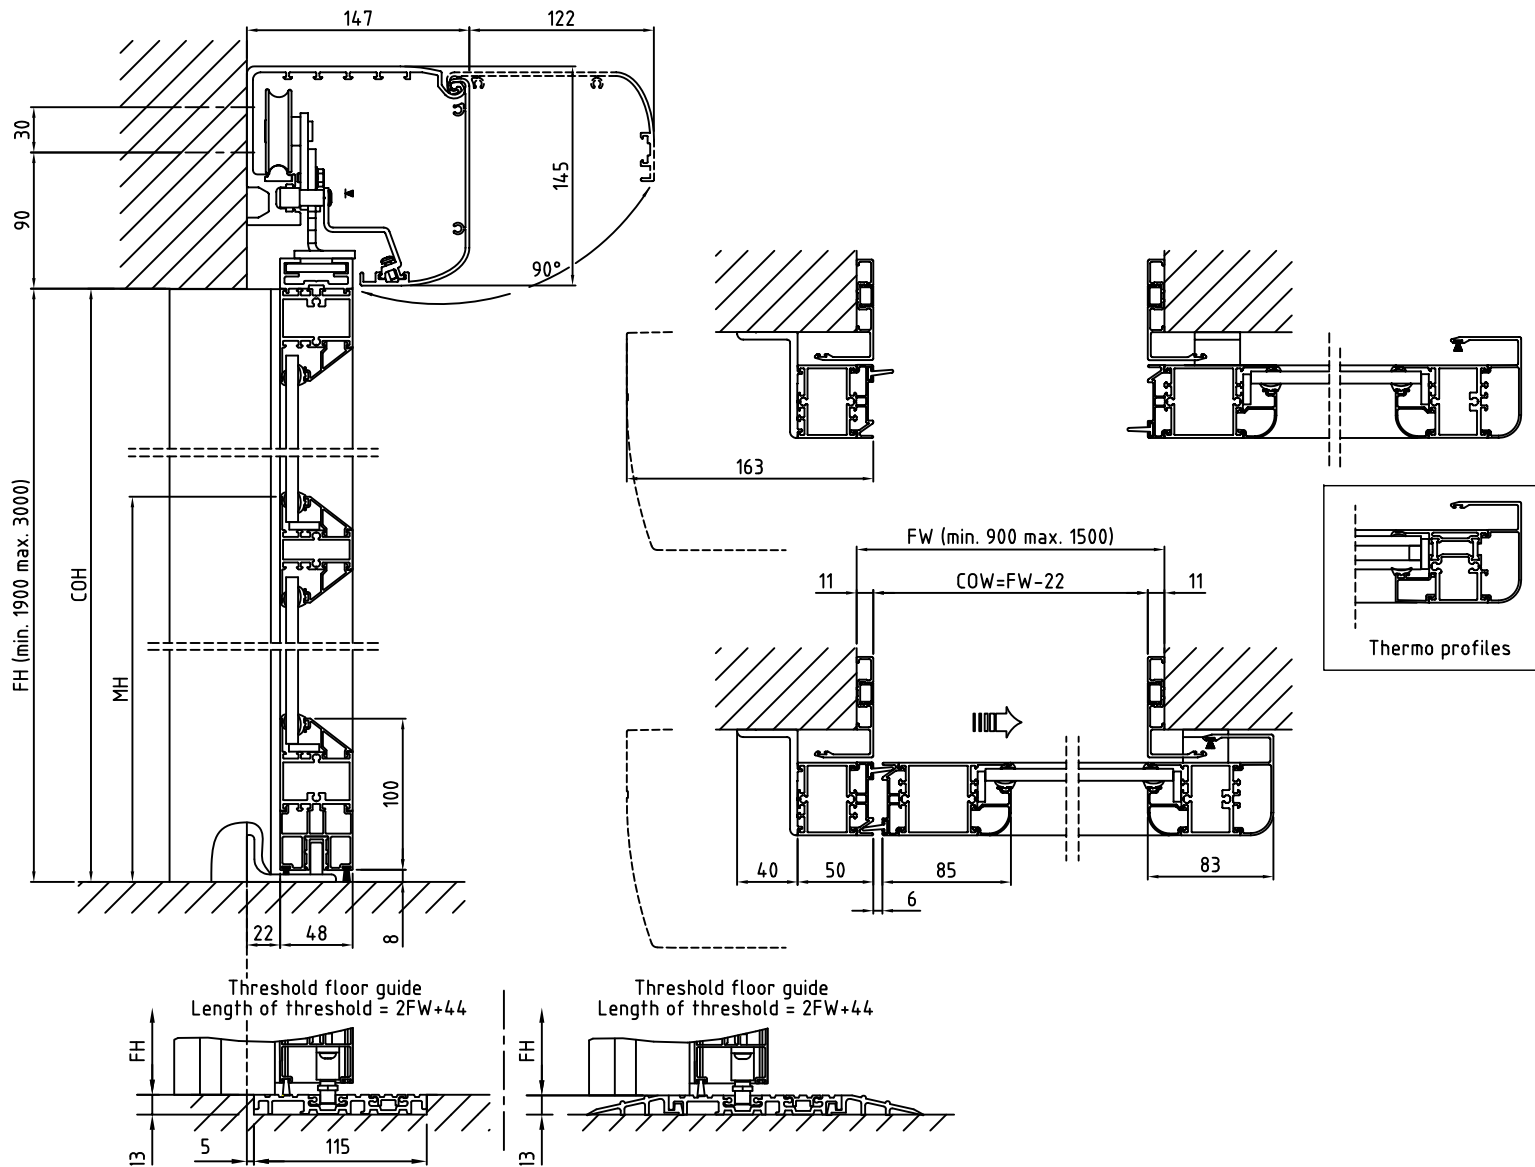

State when ordering

- FW=.....mm
- FH=.....mm
- COW=.....mm
- COH=.....mm
- CL=.....mm
- Midrail 70
- Midrail 150
- MH=.....mm
- Bottom rail 178

Surface treatment

- Silver anodized
- Special anodized.....
- RAL.....
- Special powder coating.....
-

Glass

- 6 mm laminated glass
- 8 mm laminated glass
- 6 mm tempered glass
- 8 mm tempered glass


(Rectangular glazing beads)

- 6/10/6 mm Insulated lam. glass
- 8/24/8 mm Insulated lam. glass

- Thermo profiles

Installation

- Floor heating
- Other

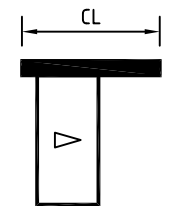

Scale 1:5

Customer:	Ref:
Door id:	Date:
Project No:	Sign:

ADS Automatic door system
Frame UniSlide
1 Panel wall mounted opening right
Article No. 800060



7	832967
---	--------